


M.S. DOAK SUBDIVISION
P.B.1-PG.9

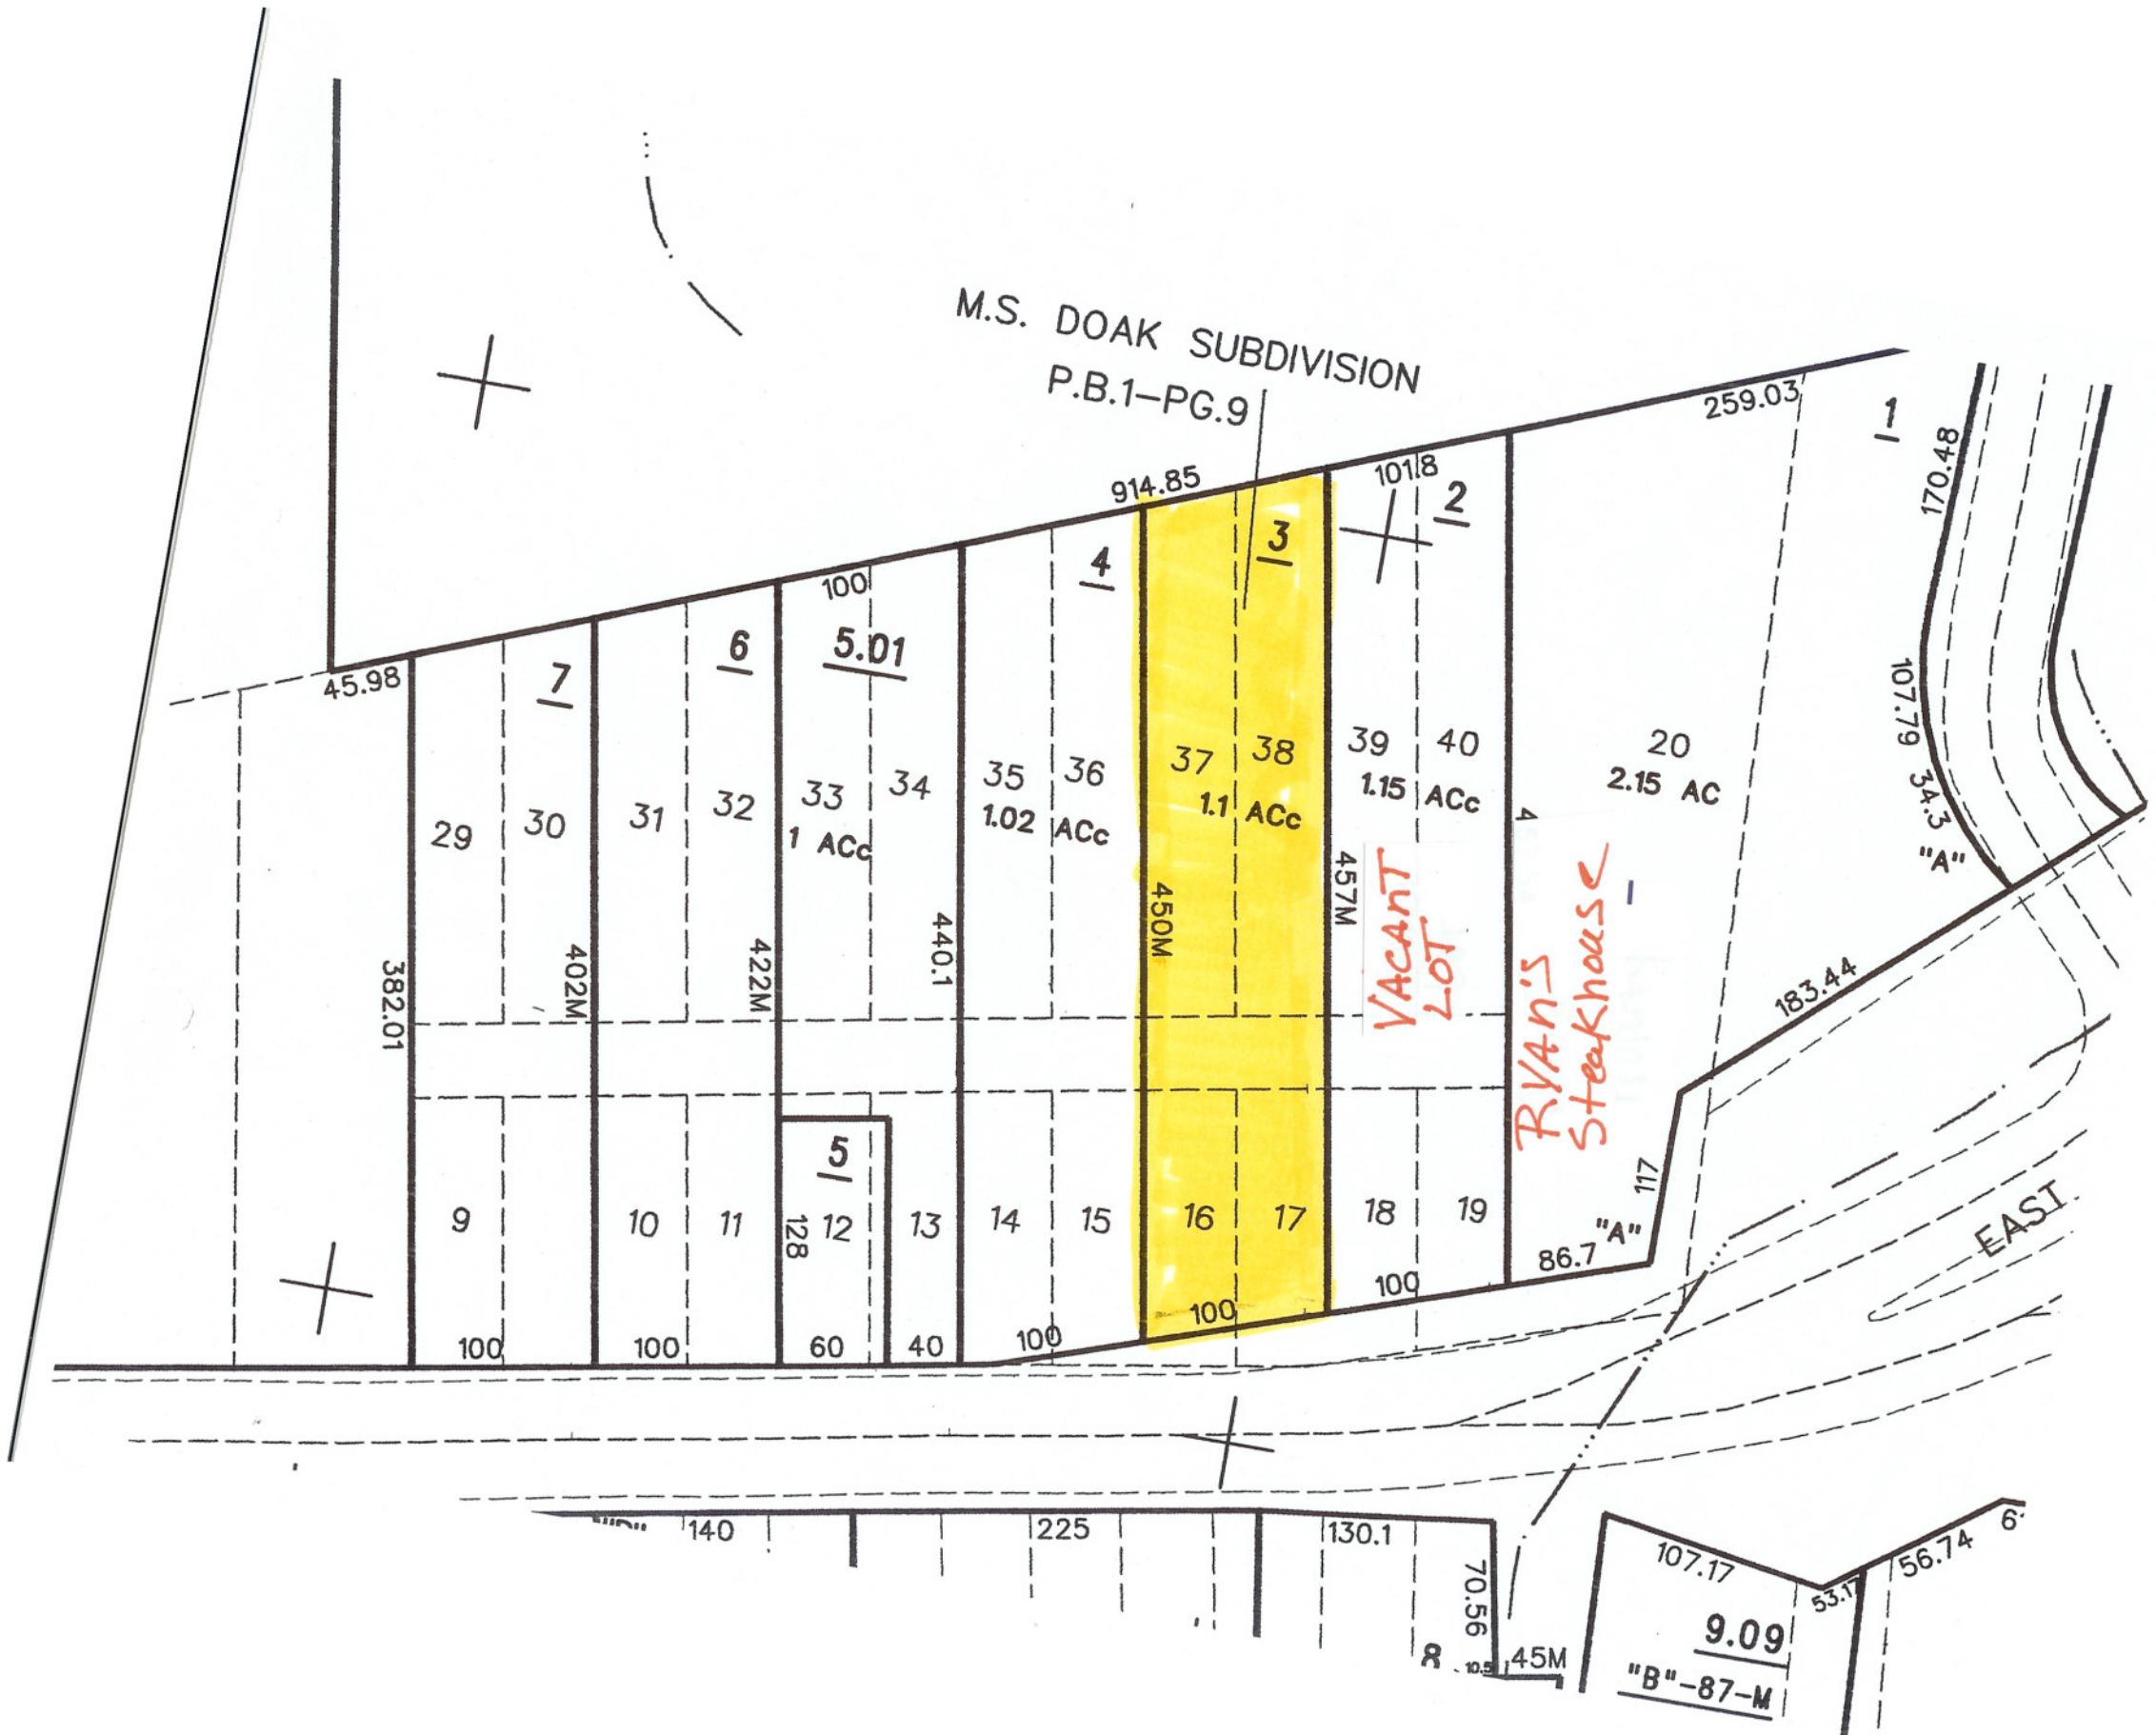

3
37 38
1.1 ACc
450M

VACANT LOT

RYAN'S
Steakhouse

107.17
9.09
"B"-87-M
53.17
56.74
6'

EAST

45.98

382.01

402M

422M

440.1

914.85

457M

183.44

259.03

170.48

107.79
34.3
"A"

86.7
"A"

140

225

130.1

70.56

45M

53.17

56.74

6'

29

30

31

32

33
1 ACc

34

35
1.02 ACc

36

37
1.1 ACc

38

39
1.15 ACc

40

20
2.15 AC

9

10

11

5
128
60

13

14

15

16

17

18

19

100

100

60

40

100

100

100

171

7

6

5.01

4

2

1



